



SEE SHEET 3

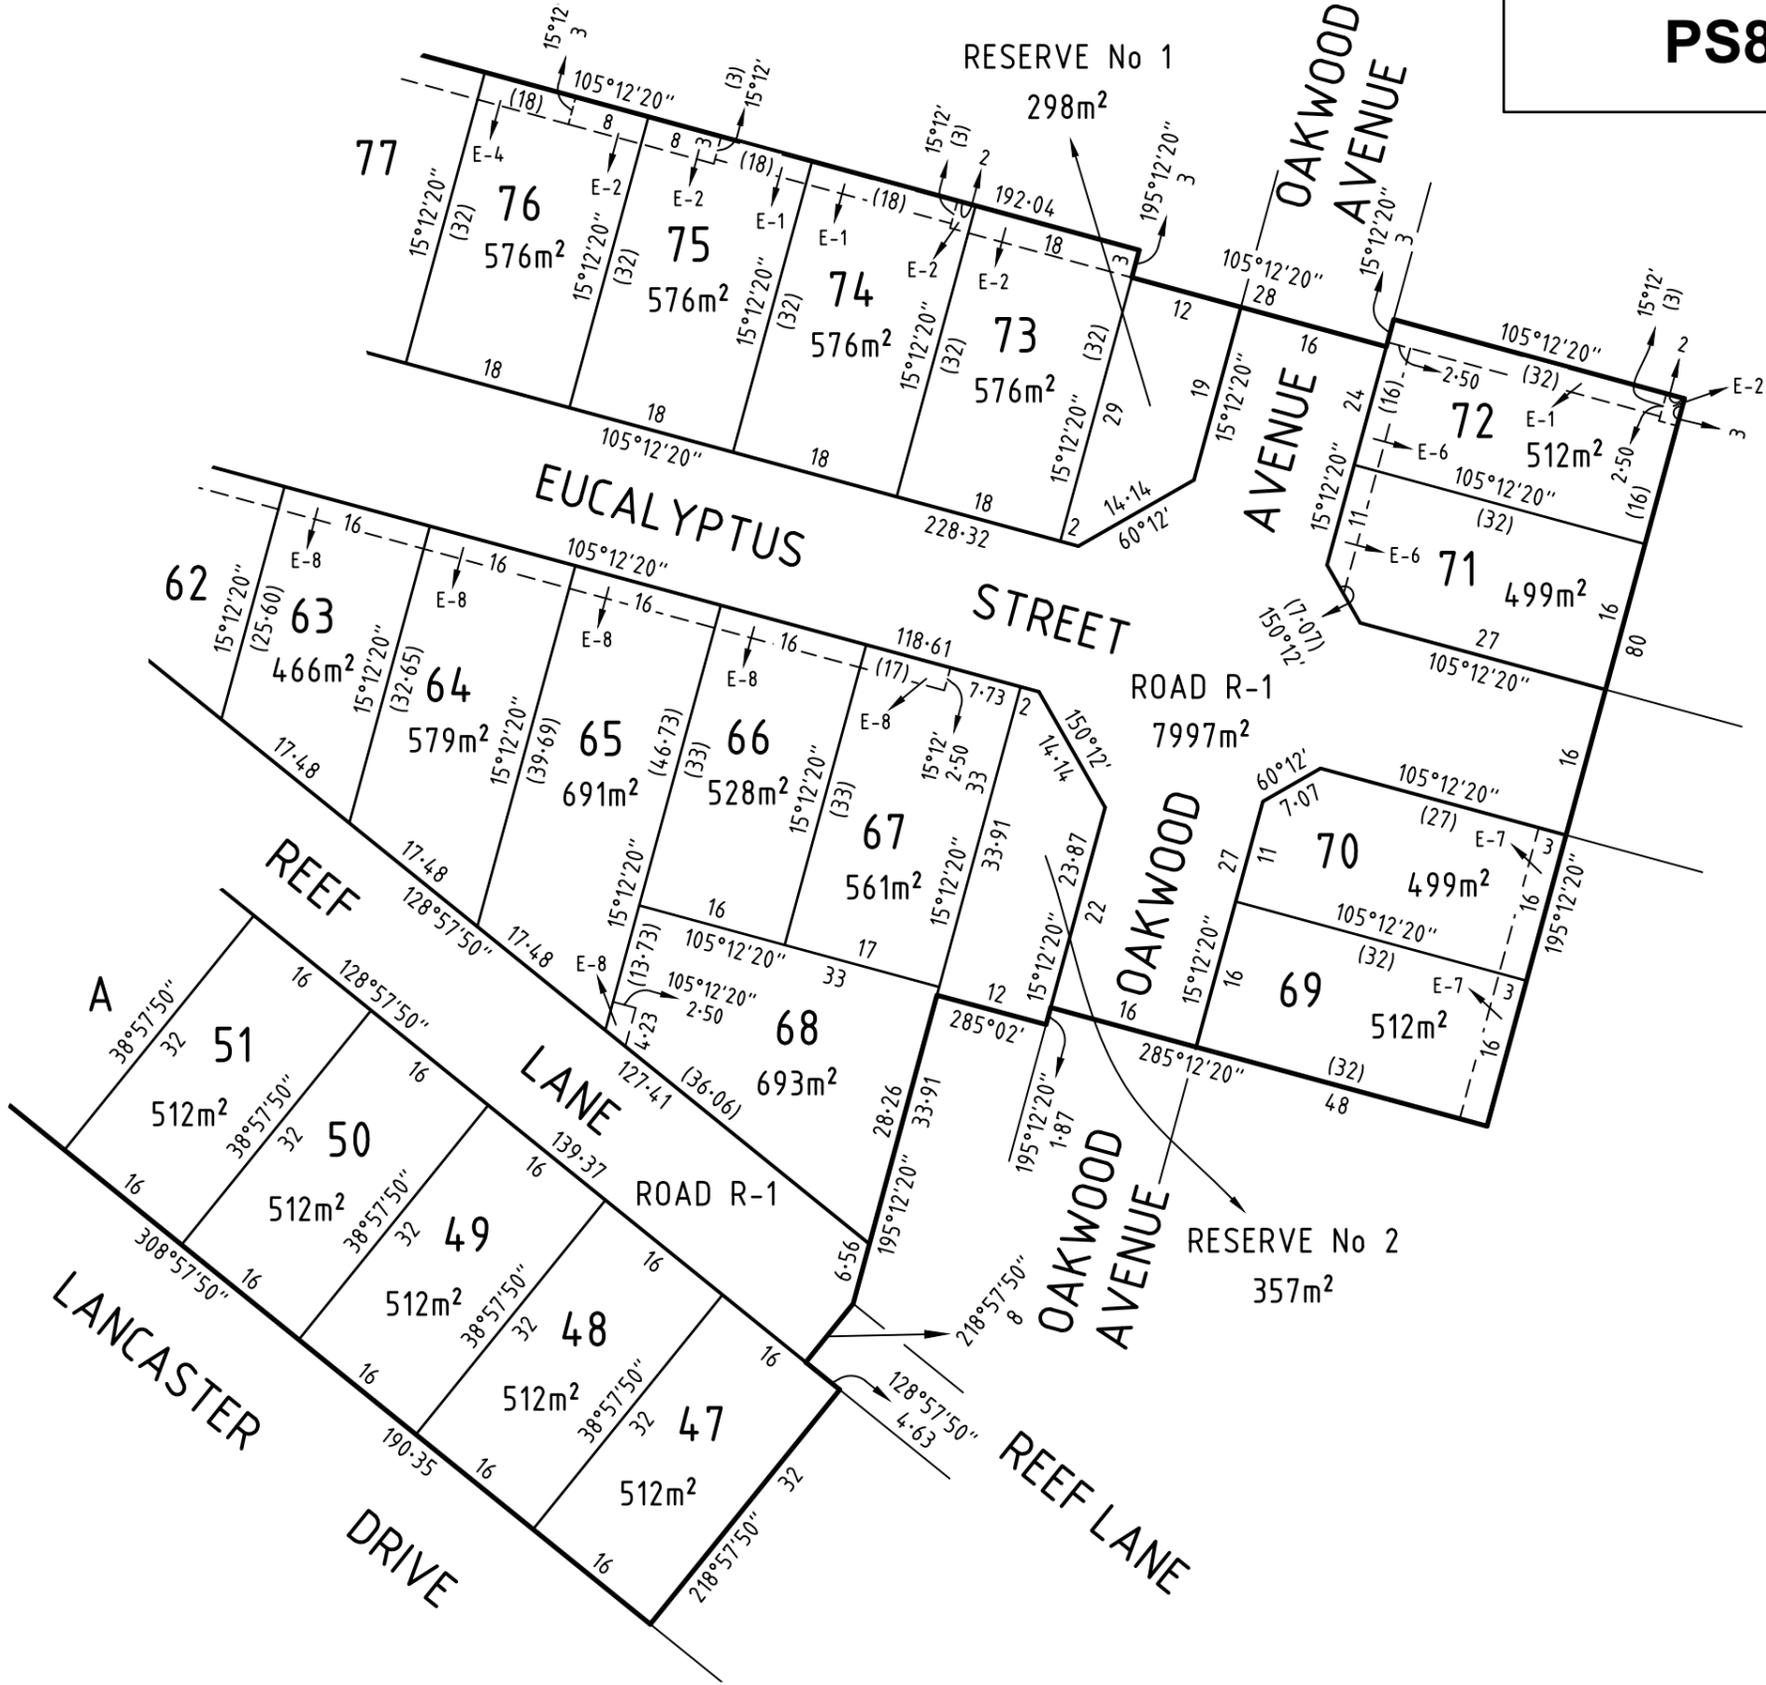

16 Bridge Street
PO Box 1064
Bendigo Vic 3550
T 61 3 5448 2500
spiire.com.au

SCALE
1: 750

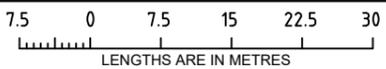

ORIGINAL SHEET
SIZE: A3

SHEET 4

Licensed Surveyor: Michael Meehan
Ref: 307310SV00
Version: 2

WARNING - This document is a working document in the SPEAR approval process. It is subject to revision and change and therefore should not be relied on. If you have any questions about this document please contact the person from Spiire Australia Pty Ltd who gave you access to SPEAR / this document. SPEAR Ref: S1556085 08/06/2020 04:40 pm