


**PLANNING AND ENVIRONMENT ACT 1987  
GREATER BENDIGO PLANNING SCHEME**

**PLAN REFERRED TO IN PLANNING PERMIT  
NO: AM/904/2011/J**

**Delegated Officer: Shannon Rosewarne  
For and on behalf of the City of Greater Bendigo**

**Date: 10 February 2026 Page 1 of 1**

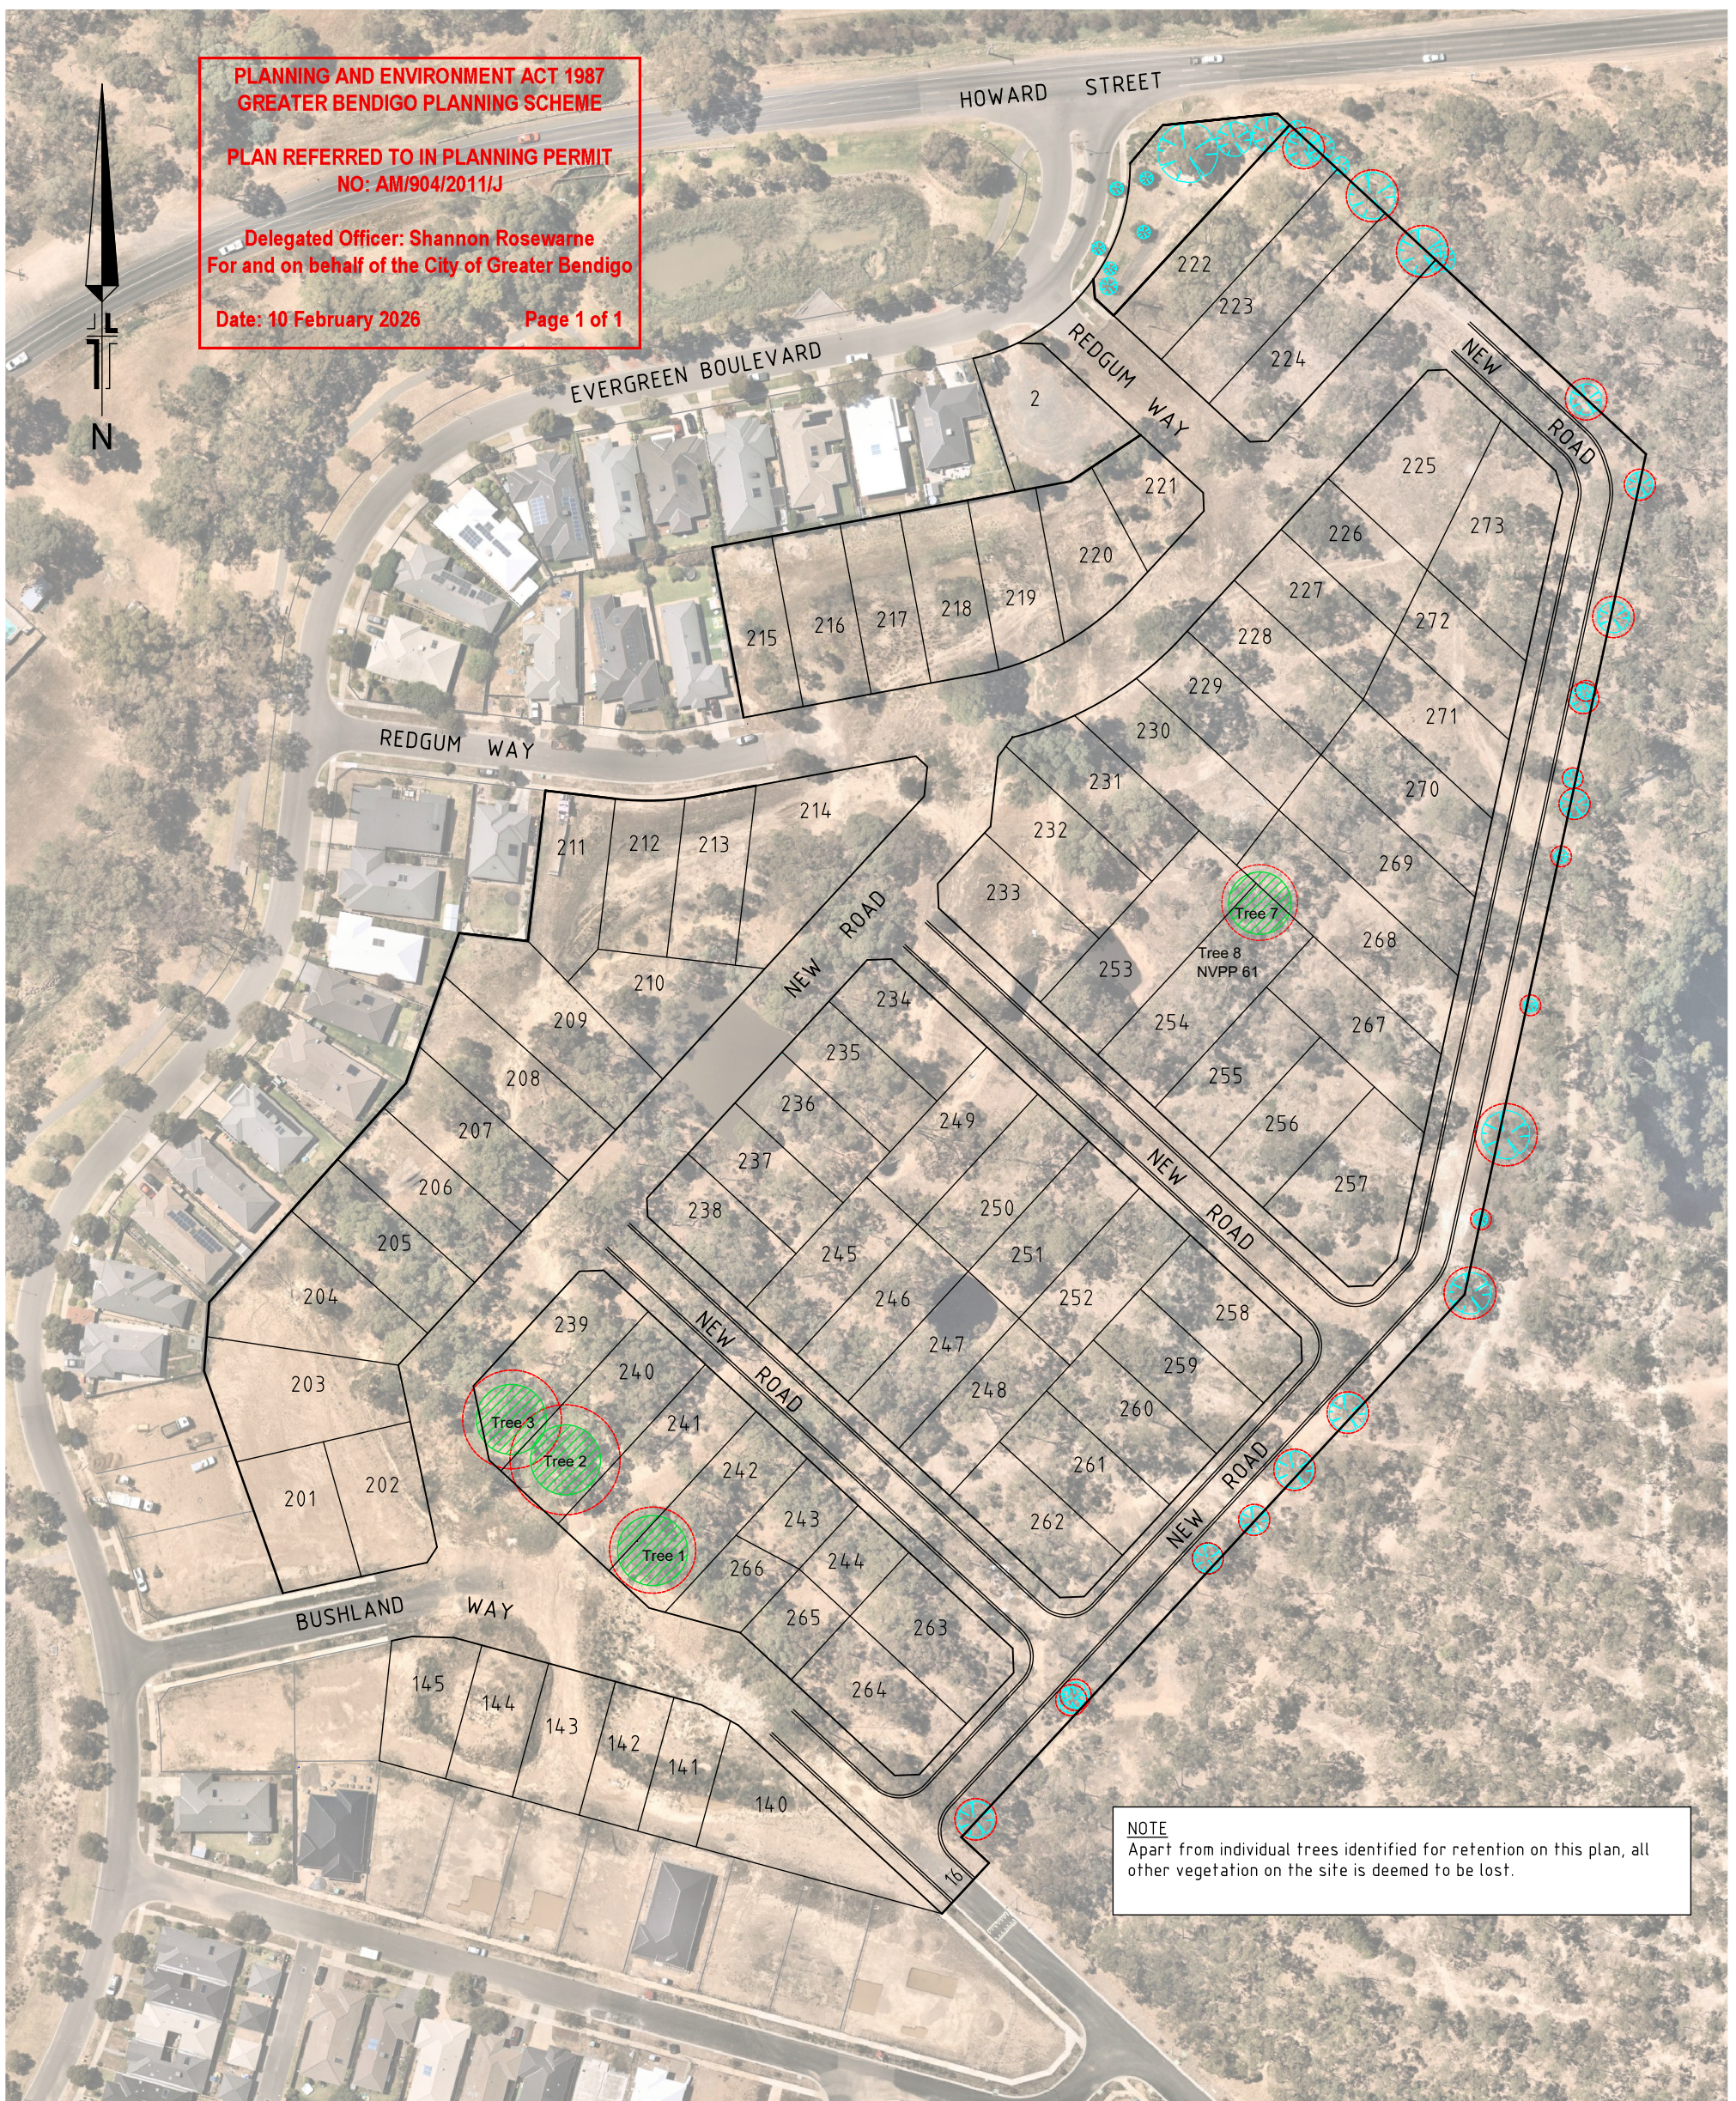

**NOTE**  
Apart from individual trees identified for retention on this plan, all other vegetation on the site is deemed to be lost.

Large tree identified for retention.


Small tree identified for retention.

Tree Protection Zone (TPZ)  
- 12 x trunk dia.

**Vegetation Retention Plan  
Golden Grove Estate - North  
Jackass Flat**

Co-ordinate Datum  
MGA55

Scale A3  
1:1500

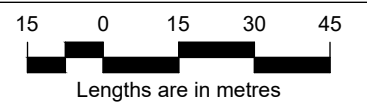

Date	05/02/2026	Sheet	1 of 1
Drawing No.	309300-V9-TREE RETENTION PLAN	Version	3
CAD Ref.	G:\30\309300\PLANNING\ACAD		
Drawn By	SP	Checked By	
REV	AMENDMENT	APPROVED	DATE



16 Bridge Street  
PO Box 1064  
Bendigo Vic 3550  
T 61 3 5448 2500  
spiire.com.au